


METRIC

PART R.L. 2

PART R.L. 1

R.L. 2

R.L. 1

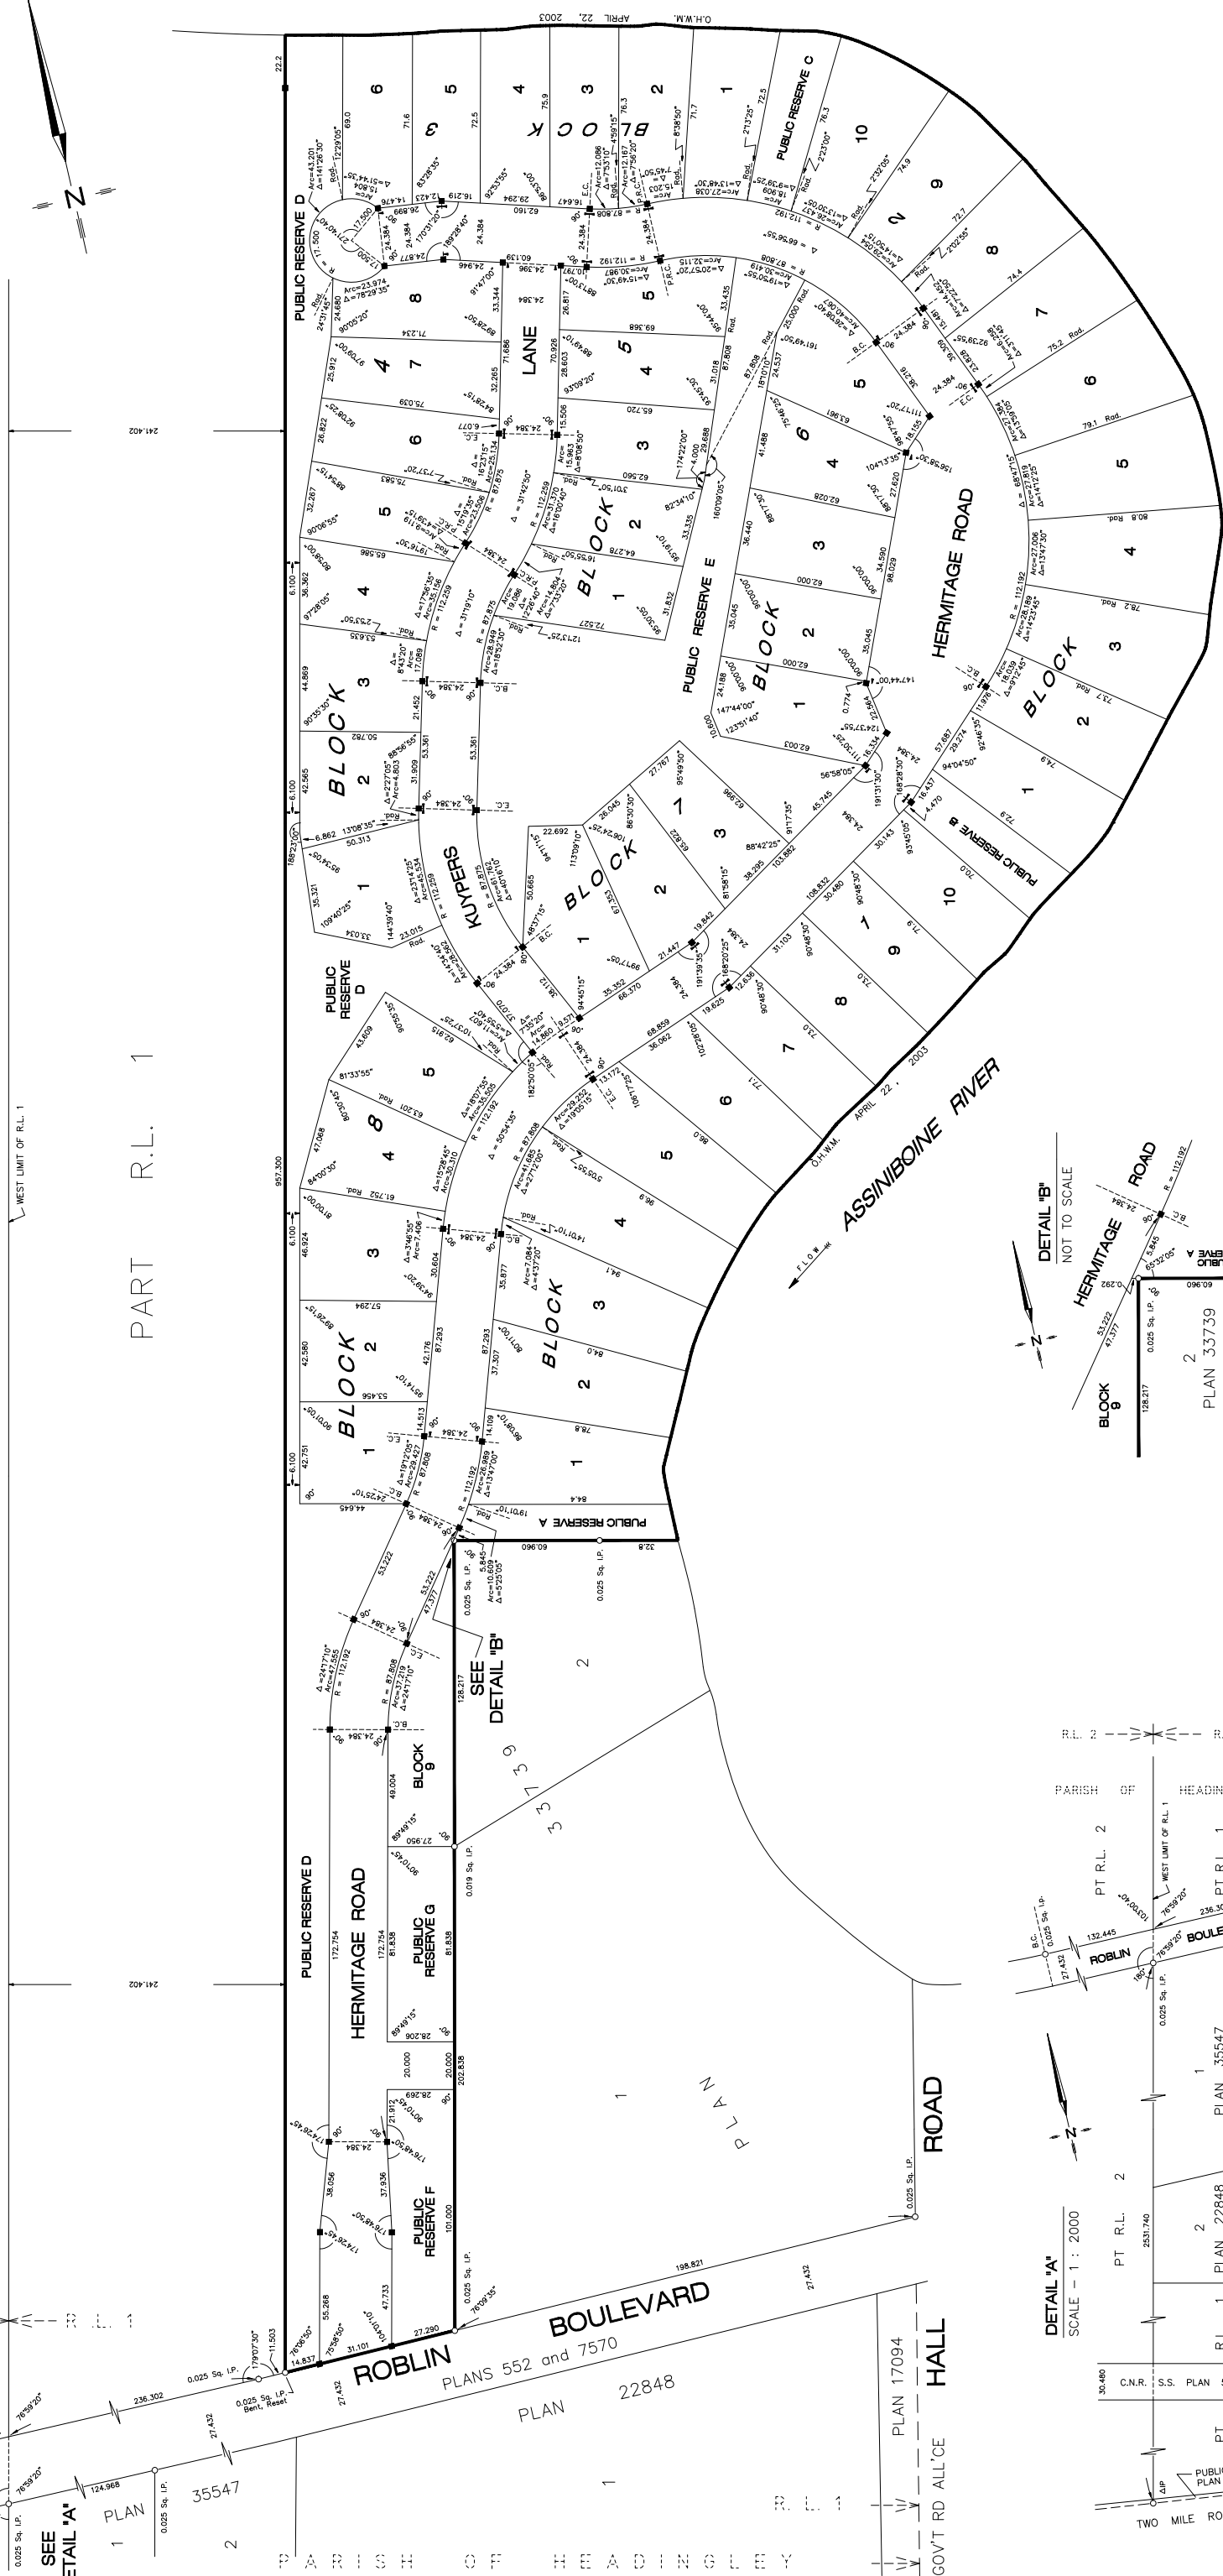

ASSINIBOINE RIVER

APRIL 22, 2003

O.H.W.M.

PLAN 22848

PLAN 552 and 7570

PLAN 35547

PLAN 17094

PLAN 5109

PLAN 9355







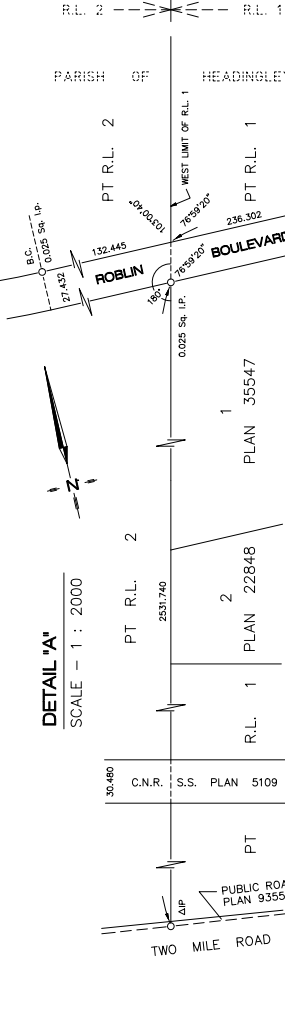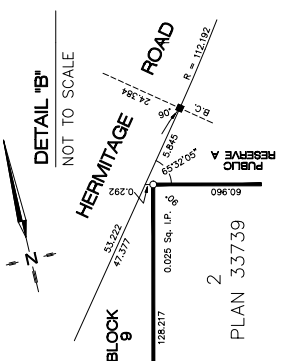

SEE DETAIL "A"

SEE DETAIL "B"

DETAIL "B"

NOT TO SCALE

DETAIL "A"

SCALE - 1 : 2000












